



REMOTE STATUS ALARM PANEL

RSAP

INSTALLATION/INSTRUCTION MANUAL

Table of Contents

Physical Characteristics.....	1
Installation instructions.....	1
Operating instructions.....	2
Remote Monitor Closed (Figure 1.0).....	3
Remote Monitor Closed Hardwired (Figure 1.1).....	4
Terminal Block Description (Figure 2.0).....	5
Terminal Block Description Hardwired (Figure 2.1).....	6
Remote Monitor Open (Figure 3.0).....	7
Remote Monitor Open Hardwired (Figure 3.1).....	8
Remote Monitor Conduit Access (Figure 4).....	9
Figure 2033A (Analog) UPS	10
Figure 2033A (DDC) UPS	11
Figure 2033C UPS	12
Figure 2033D/9800AD/9800AE UPS	13
Figure 2033G.....	14
Figure 9700 Series	15
Figure 9800A UPS	16
Figure 9900A/9900B UPS	17

Physical Characteristics

Weight: 10lbs (4.5 kgs.)

Height: 8 1/4 inches (210 mm)

Width: 8 5/16 inches (211 mm)

Depth: 4 5/16 inches (110 mm)

Installation

1. Locate the area where the Remote Status Alarm Panel (RSAP) will be installed. The monitor should be within 300 feet (91 meters) of the UPS.
2. Mount the monitor to the wall using the four (4) pre-drilled holes in the back. Use appropriate hardware for the installation.
3. Wiring requirements are: Seven (7) twisted pair 16 AWG cable run in metal conduit. Use Belden Catalog No. 1485B (eight (8) twisted pair) or equivalent. All electrical and mechanical connections to be made per local and/or national electric codes.
4. Connect the conduit to the RSAP by punching the appropriately sized hole in a convenient location.. **Caution!** Care should be taken not to damage any internal components when drilling the hole for conduit.
5. Referring to Figure 2.0, 3.0, and the corresponding UPS wiring diagram, connect the seven (7) pairs of twisted wire from the RSAP to the customer accessible alarm contact terminal bar in the UPS module. (Refer to the UPS Owner's Manual for location)
6. Referring to Figure 3.0, install six (6) AA batteries (included). Batteries will provide approximately 8 hours of run time in the event of an AC power failure. Replace these batteries annually for optimum performance.
7. Referring to Figure 1.0, connect the power supply adapter into the corresponding jack located on the bottom left-hand side of the RSAP enclosure. Plug the power supply into a convenient 120V/60Hz wall receptacle. Failure to connect to a suitable wall outlet will drain the RSAP's internal batteries and/or result in damage to the monitor. (If supplied with the hardwire version, please refer to Figure 3.1 for AC input terminal block layout. Connect L1, Neutral, and Ground with minimum of 18awg wire.)

Caution! The monitor must be installed by a qualified electrician. Installation to be inspected by an Authorized UPS Service Engineer at the time of UPS startup.

Operating Instructions

ALARM SILENCE pushbutton is used to silence the alarm.

MONITOR RESET pushbutton is used to reset the RSAP's UPS FAULT alarm. The monitor will alarm again if the alarm condition is still present following the RESET.

Monitor TEST pushbutton is used to check the operation of all LED's and the audible alarm. All LED's that are illuminated will go off and all lights that are off will illuminate. Horn will also sound.

INTERNAL MONITOR BATTERY TEST button is used to test the condition of the monitor's battery pack. If the yellow LED does not illuminate, replace the batteries.

Reset the RSAP as follows:

1. On the UPS, note the alarm and it's fault code. If applicable, contact 24-hour UPS field service at (800) 887-7830.
2. If no alarm code is present, press the monitor reset button.
3. If the monitor's audible alarm sounds again repeat steps 1 and 2.
4. Contact Mitsubishi service if the alarm cannot be reset after a few attempts.

Refer to Figure 1.0 for the location of the LED's and pushbuttons described below:

1. **Rectifier / Charger LED.** This green LED is illuminated as long as the UPS' inverter is operating.
2. **Battery LED.** This yellow LED is illuminated as long as the UPS is in the battery backup mode. The audible alarm will beep intermittently.
3. **Inverter On LED.** The green LED is illuminated as long as the UPS' inverter is operating.
4. **Output LED.** This green LED is illuminated as long as there is power to the critical load (either by the inverter or bypass).
5. **Load On Bypass LED.** This yellow LED is illuminated as long as the critical load is powered by the bypass.
6. **AC Input LED.** This green LED is illuminated as long as there is AC power supplied to the system.
7. **UPS Fault.** This red LED is illuminated and the audible alarm sounds when a UPS fault has occurred. The RSAP must be reset after the alarm is cleared.
8. **Overload LED.** This red LED is illuminated when a UPS overload has occurred. The audible alarm will also sound.
9. **Input Failure LED.** This red LED is illuminated when an input power failure condition is present. The audible alarm will also sound.
10. **Battery Low Voltage.** This red LED is illuminated as soon as the DC bus voltage approaches its cutoff voltage. The audible alarm will also sound.
11. **Alarm Silence LED.** This LED will illuminate when the ALARM SILENCE pushbutton has been pressed and alarm condition is still present. If alarm condition clears, the ALARM SILENCE LED will automatically reset.
12. **Internal Monitor Battery OK LED.** This yellow LED will illuminate when it's corresponding push button is pressed and the batteries are OK. If this light is dim or does not light, replace all internal batteries.

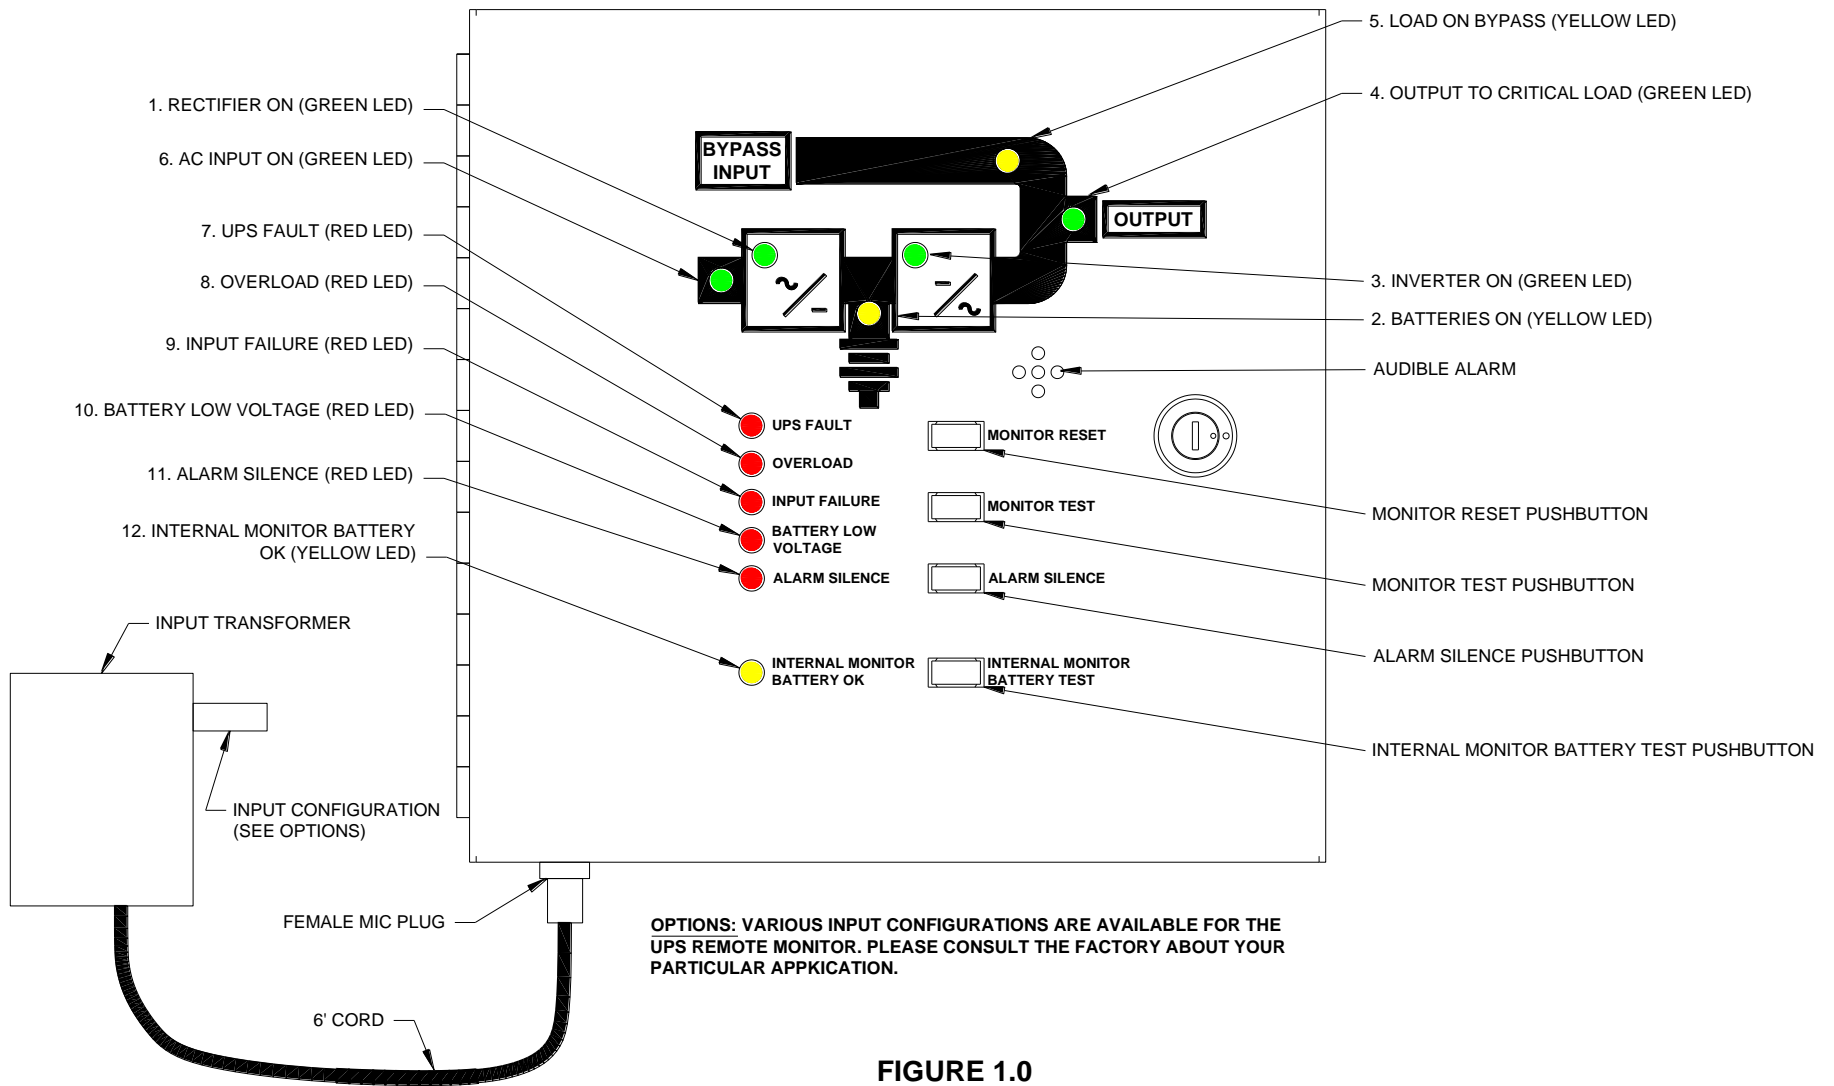


FIGURE 1.0












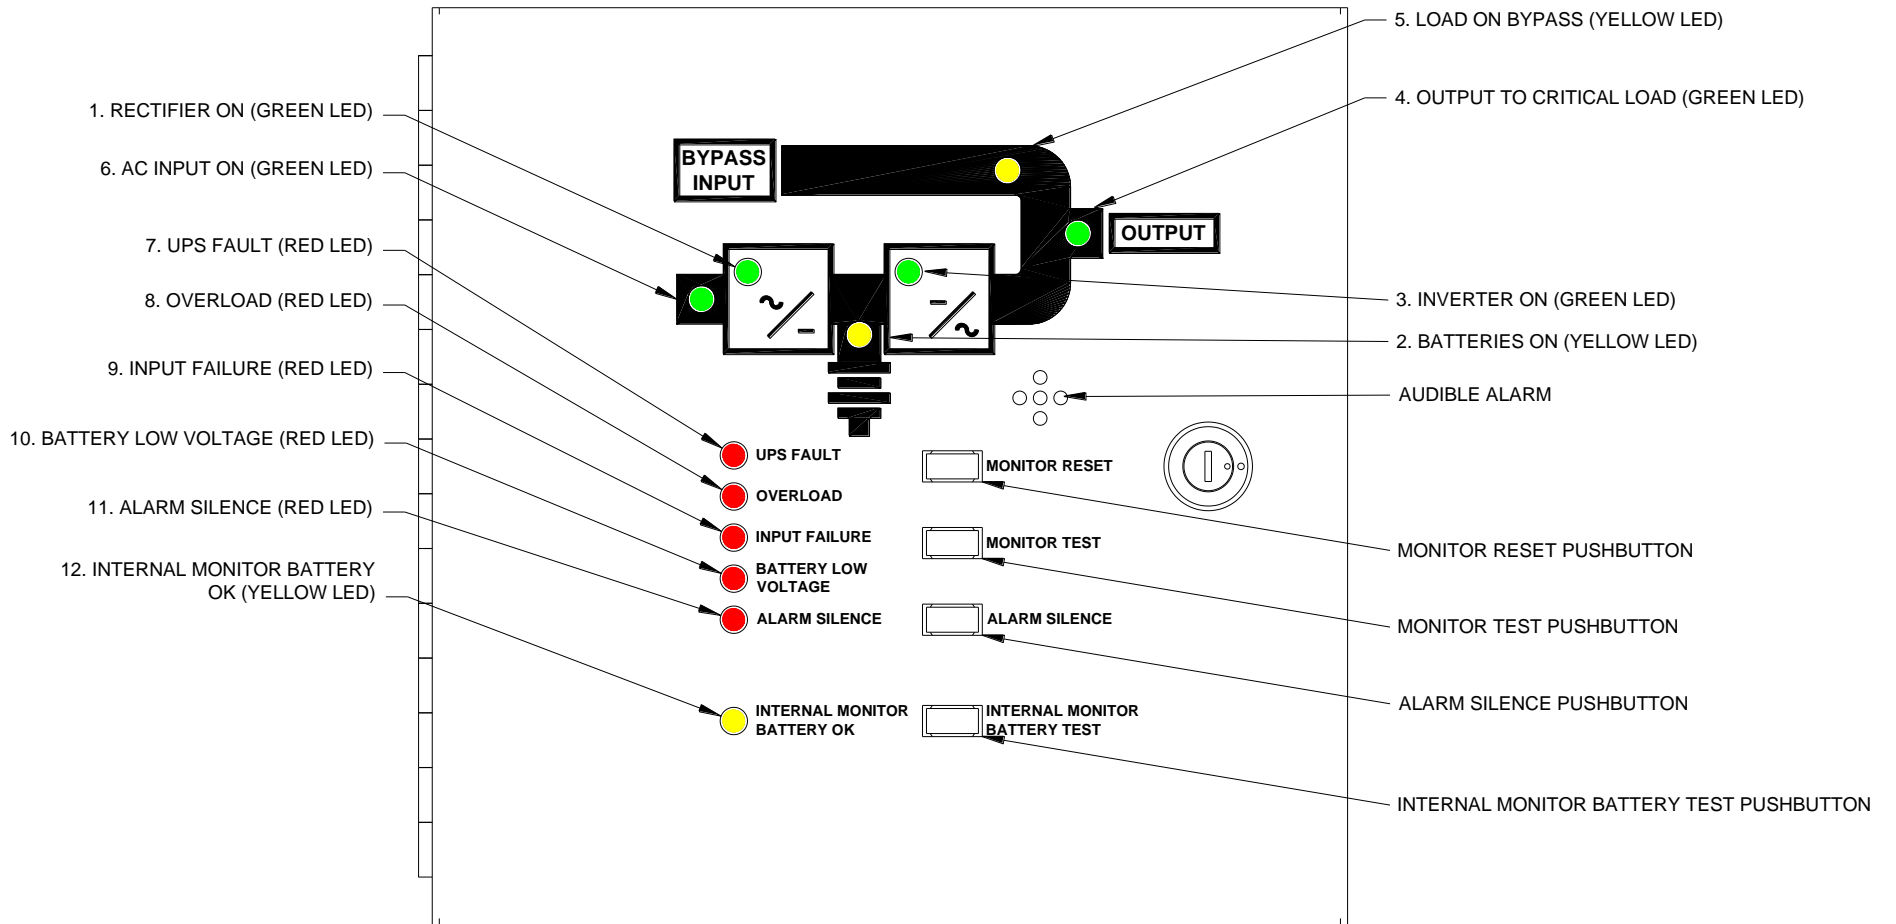





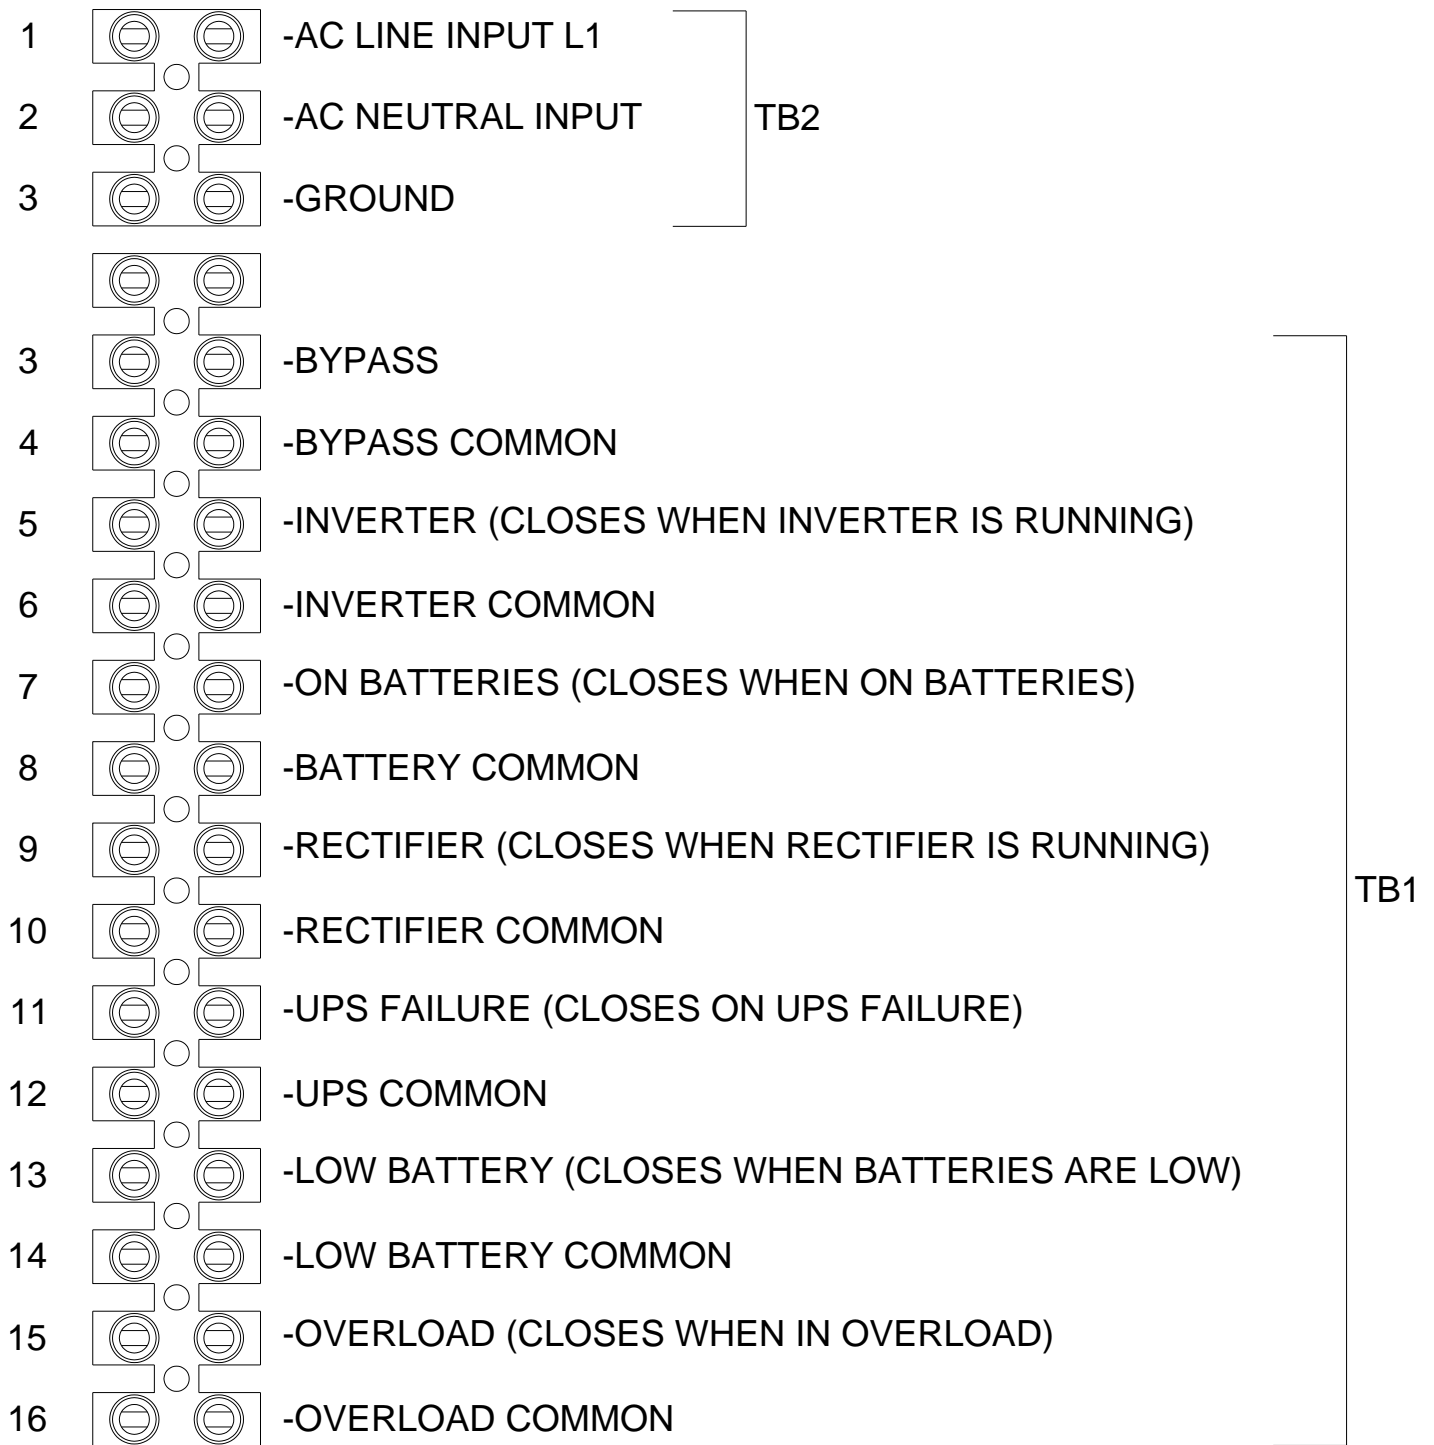


FIGURE 1.1
(INTERNAL POWER SUPPLY / HARDWIRE OPTION)

TB1	
1	 -AC INPUT L1 (OPTION)
2	 -AC INPUT L1 (OPTION)
3	 -BYPASS (CLOSES WHEN ON BYPASS)
4	 -BYPASS COMMON
5	 -INVERTER (CLOSES WHEN INVERTER IS RUNNING)
6	 -INVERTER COMMON
7	 -ON BATTERIES (CLOSES WHEN ON BATTERIES)
8	 -BATTERY COMMON
9	 -RECTIFIER (CLOSES WHEN RECTIFIER IS RUNNING)
10	 -RECTIFIER COMMON
11	 -UPS FAILURE (CLOSES ON UPS FAILURE)
12	 -UPS COMMON
13	 -LOW BATTERY (CLOSES WHEN BATTERIES ARE LOW)
14	 -LOW BATTERY COMMON
15	 -OVERLOAD (CLOSES WHEN IN OVERLOAD)
16	 -OVERLOAD COMMON

**TERMINAL BLOCK DESCRIPTION
(LOCATED INSIDE BOX)**

FIGURE 2.0



**TERMINAL BLOCK DESCRIPTION
(LOCATED INSIDE BOX)**

FIGURE 2.1
(INTERNAL POWER SUPPLY / HARDWIRE OPTION)



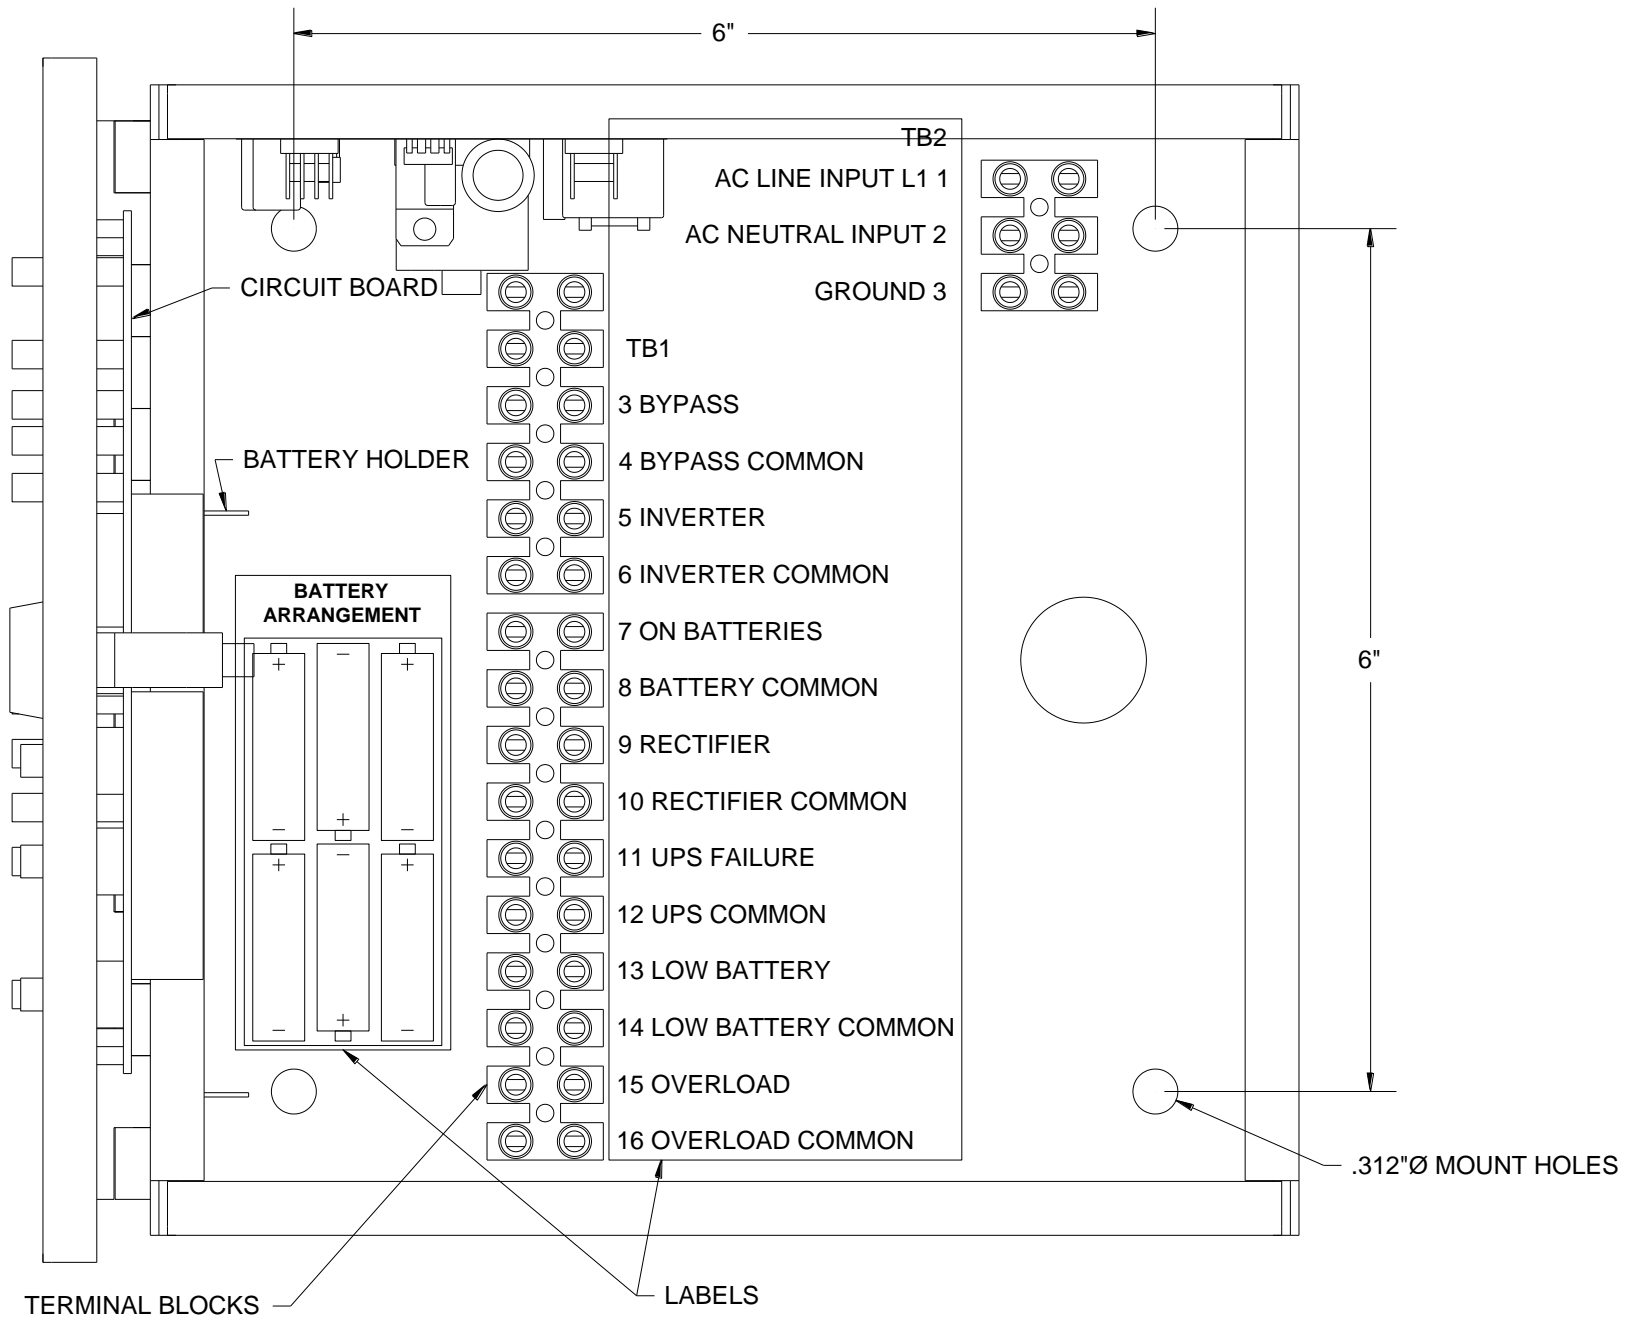



FIGURE 3.1
 (INTERNALLY HARDWIRED POWER SUPPLY OPTION)

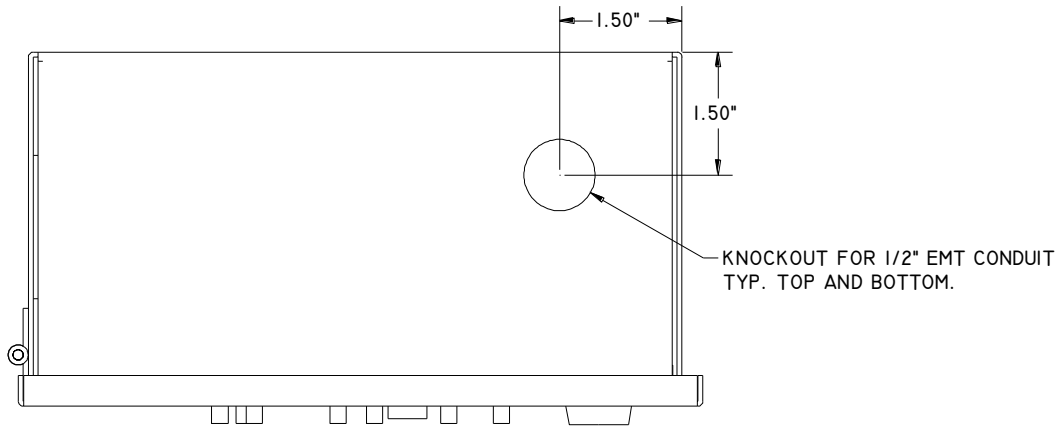

TOP VIEW

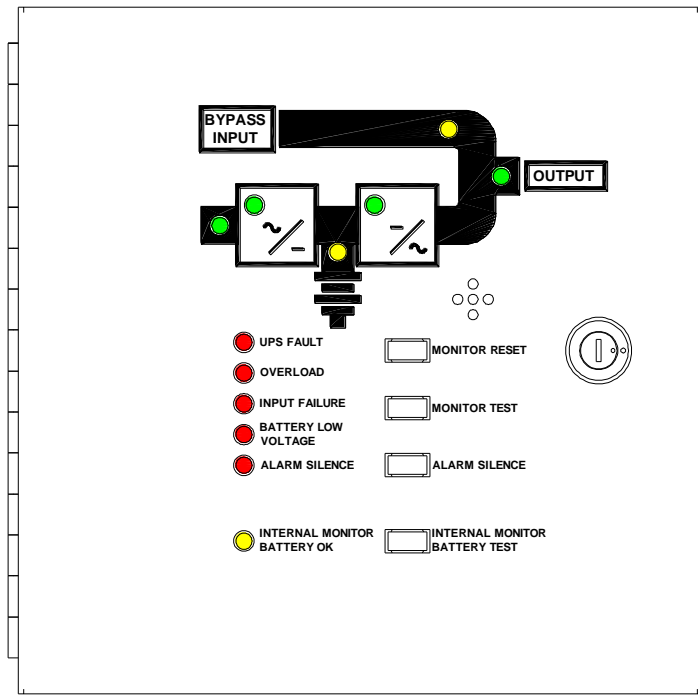



FRONT VIEW

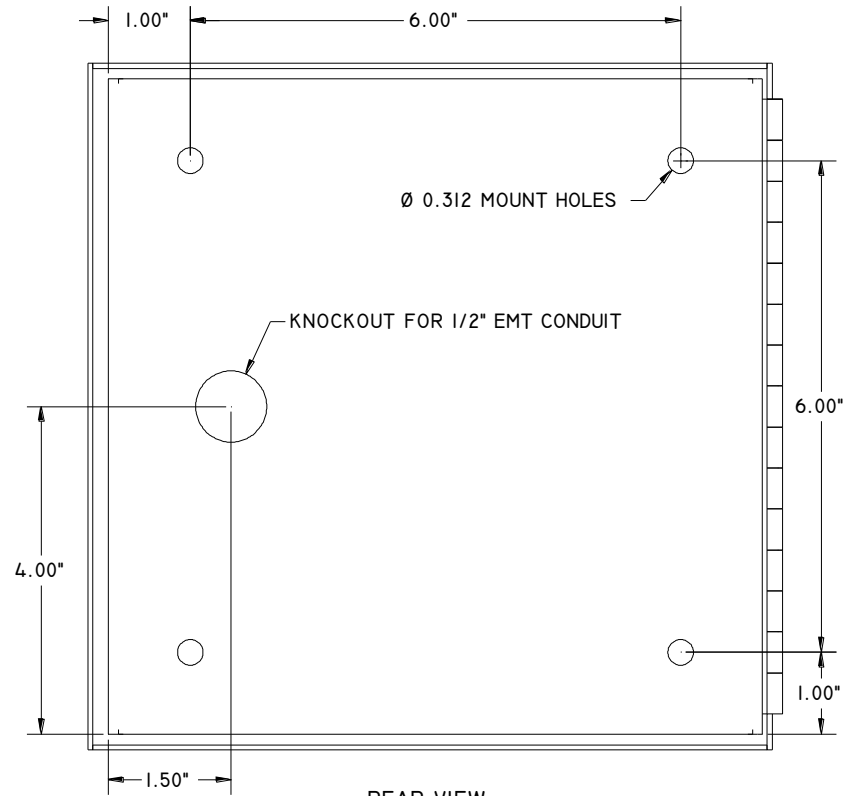


REAR VIEW

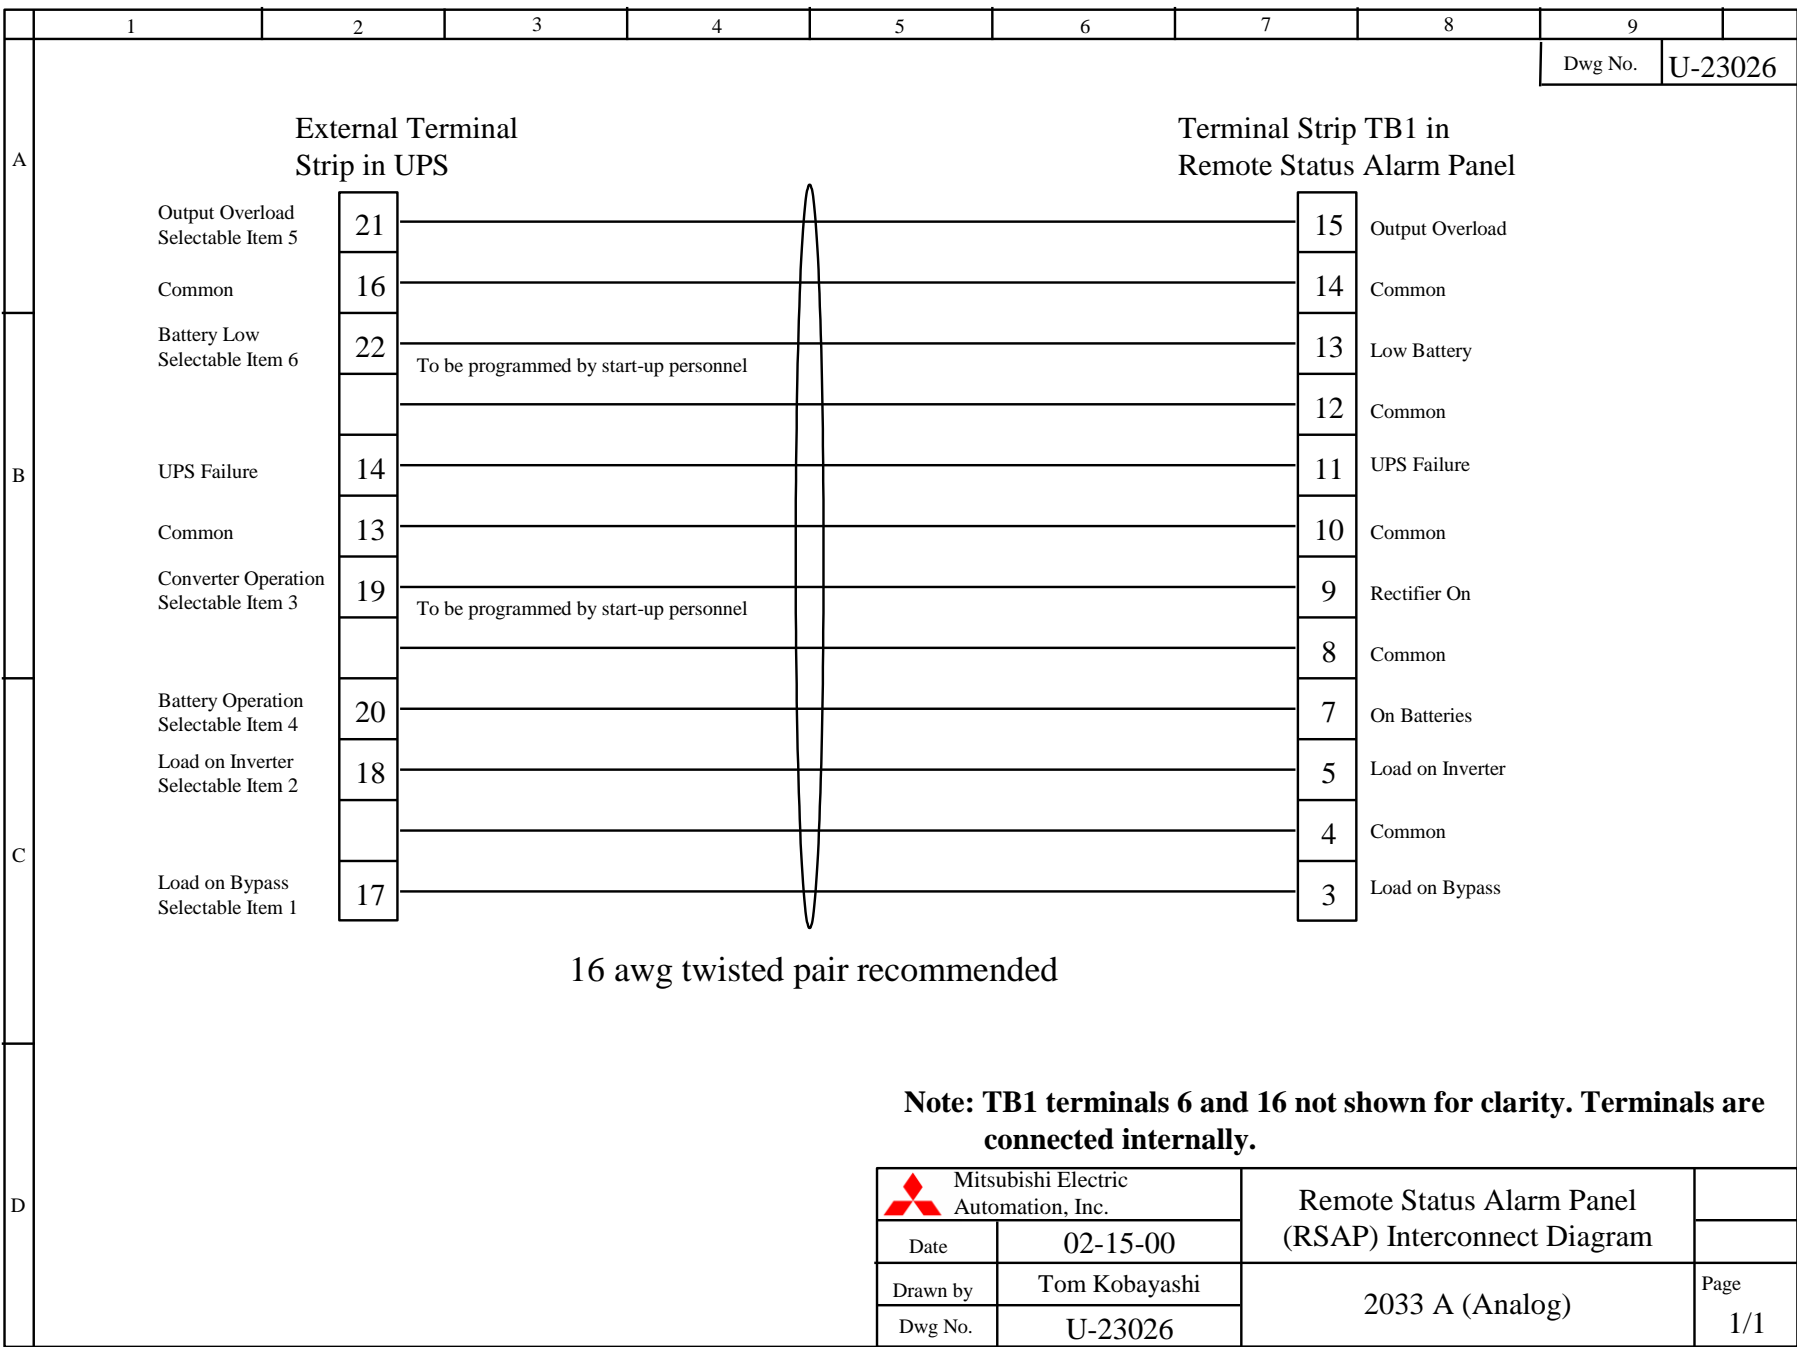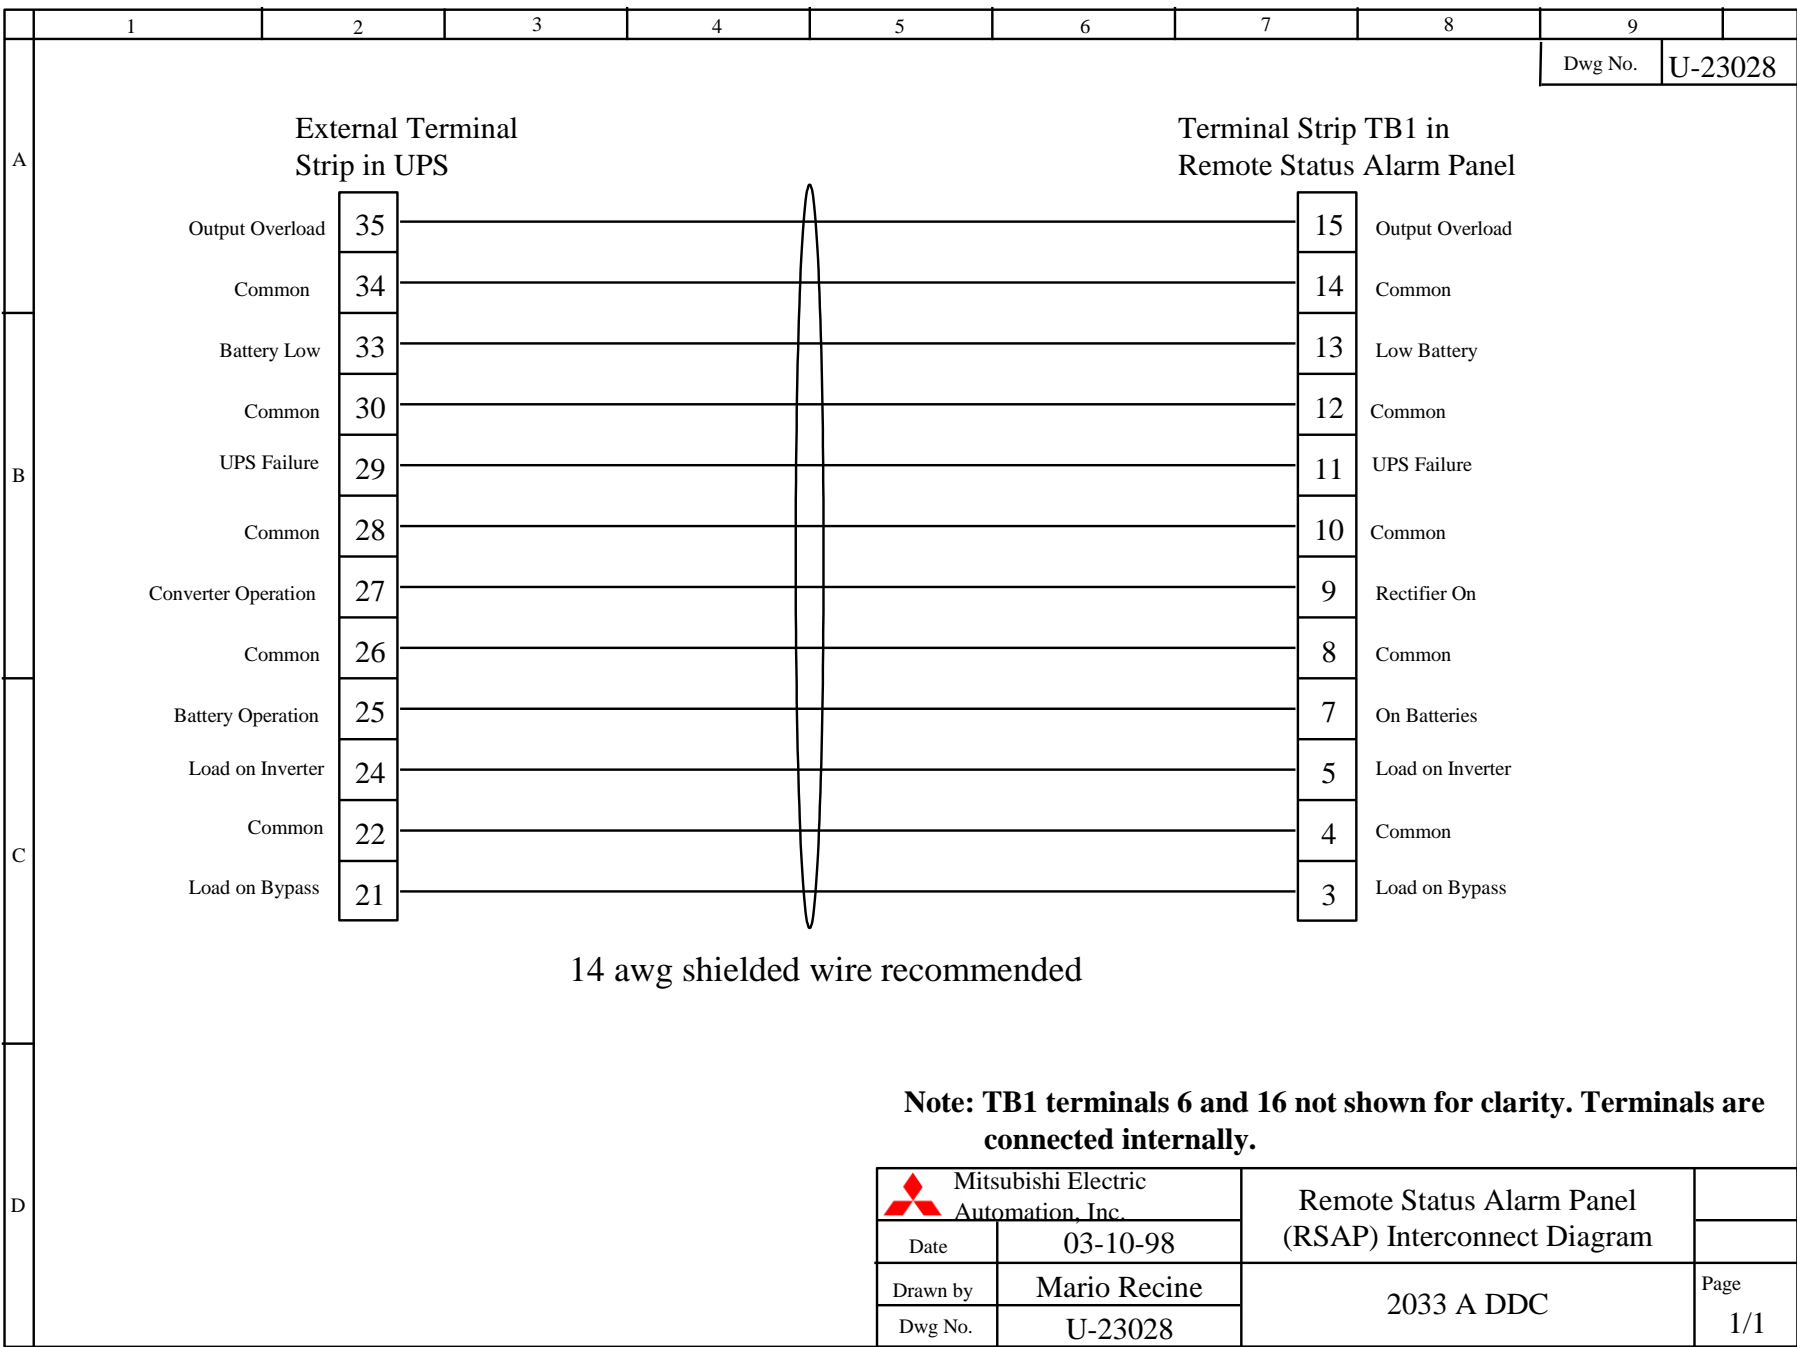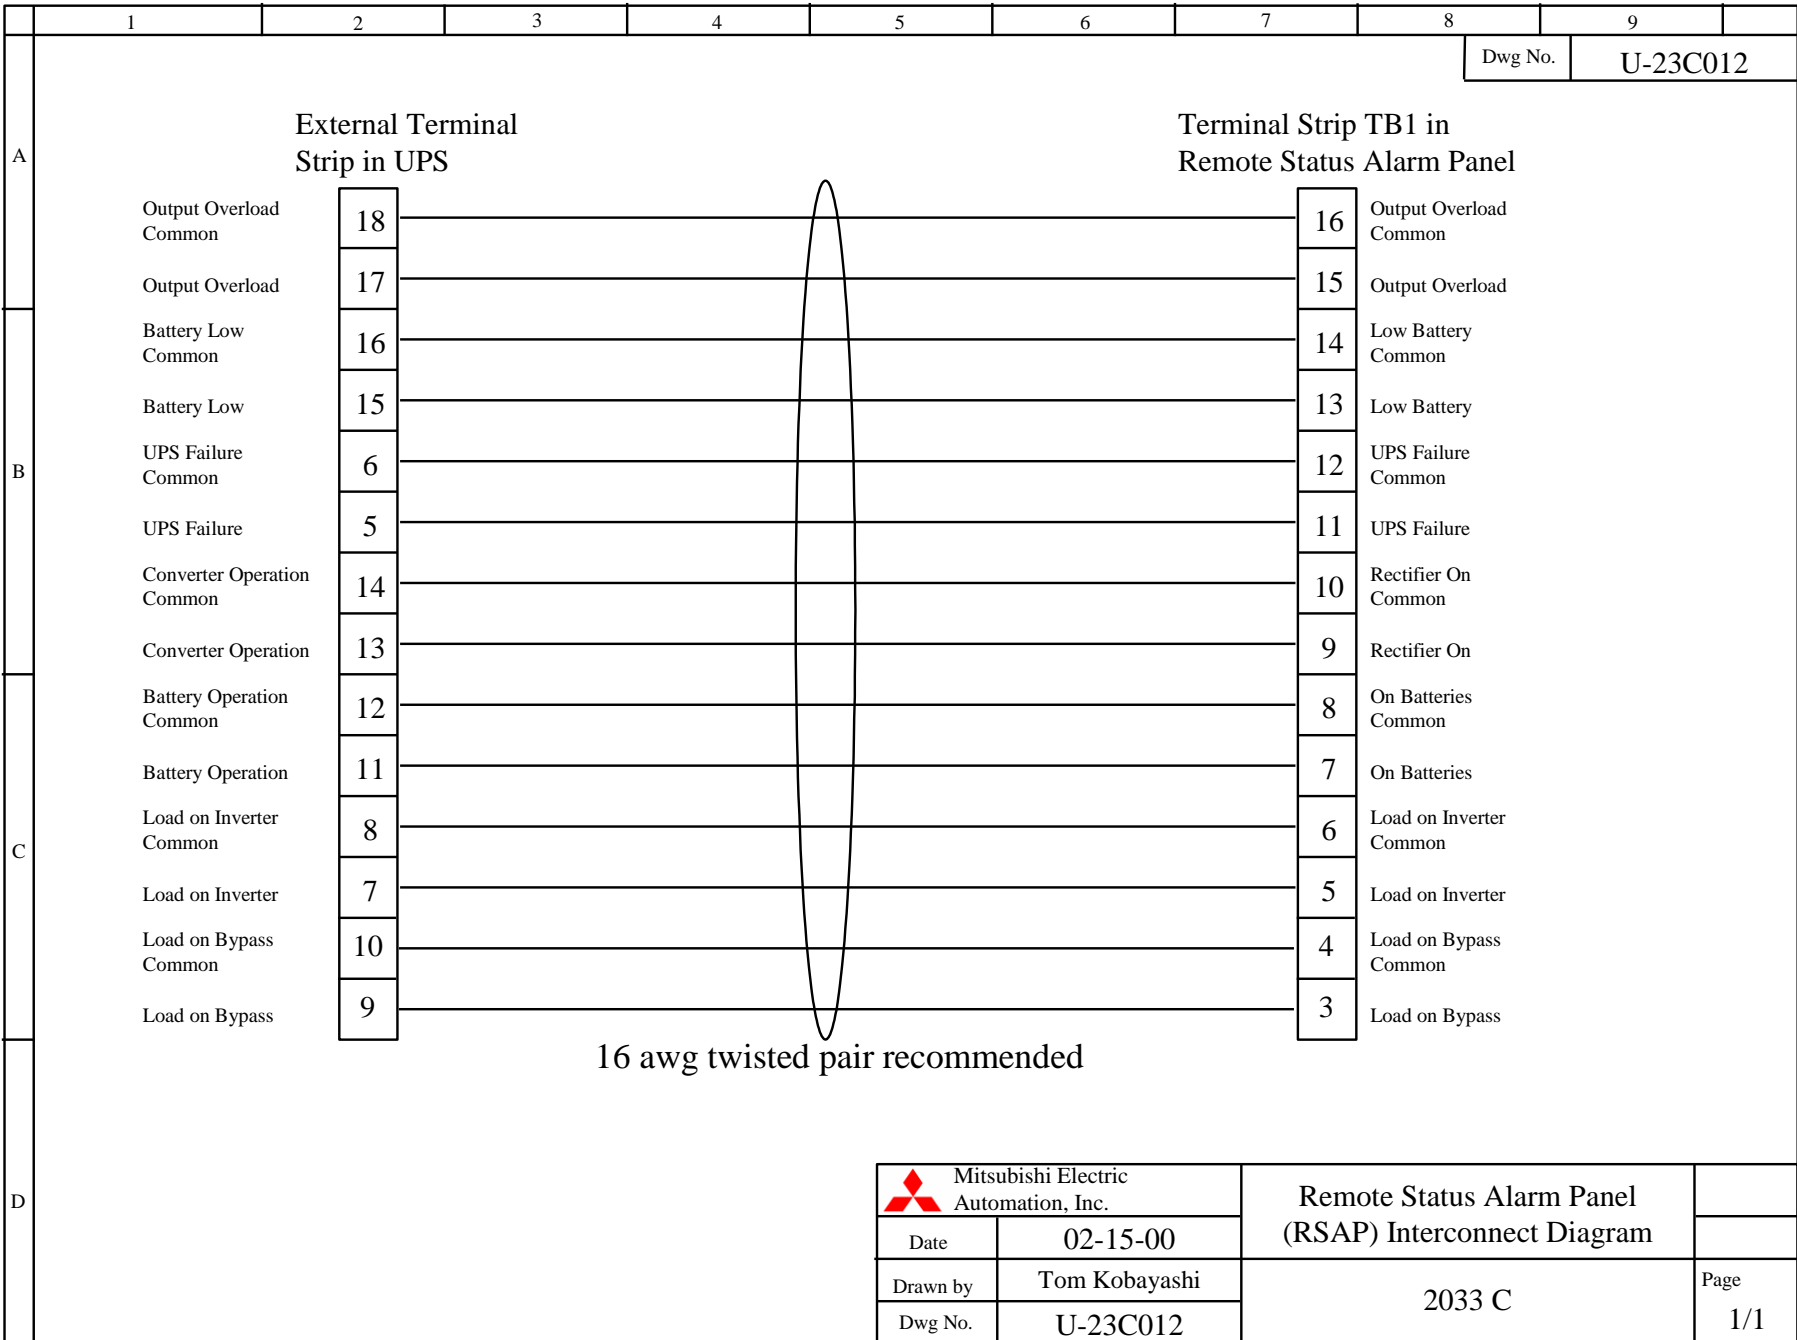FIGURE 4

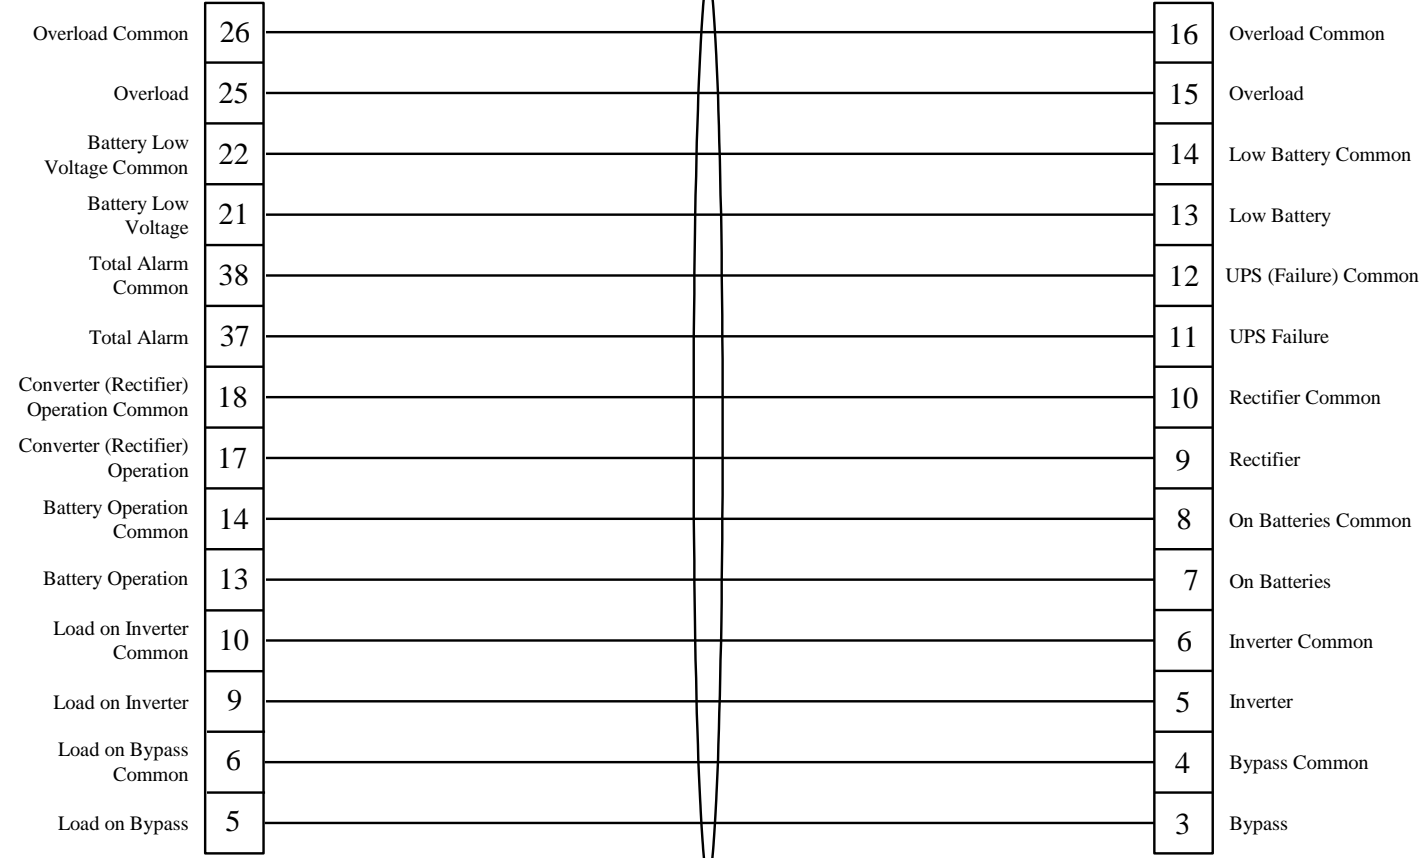







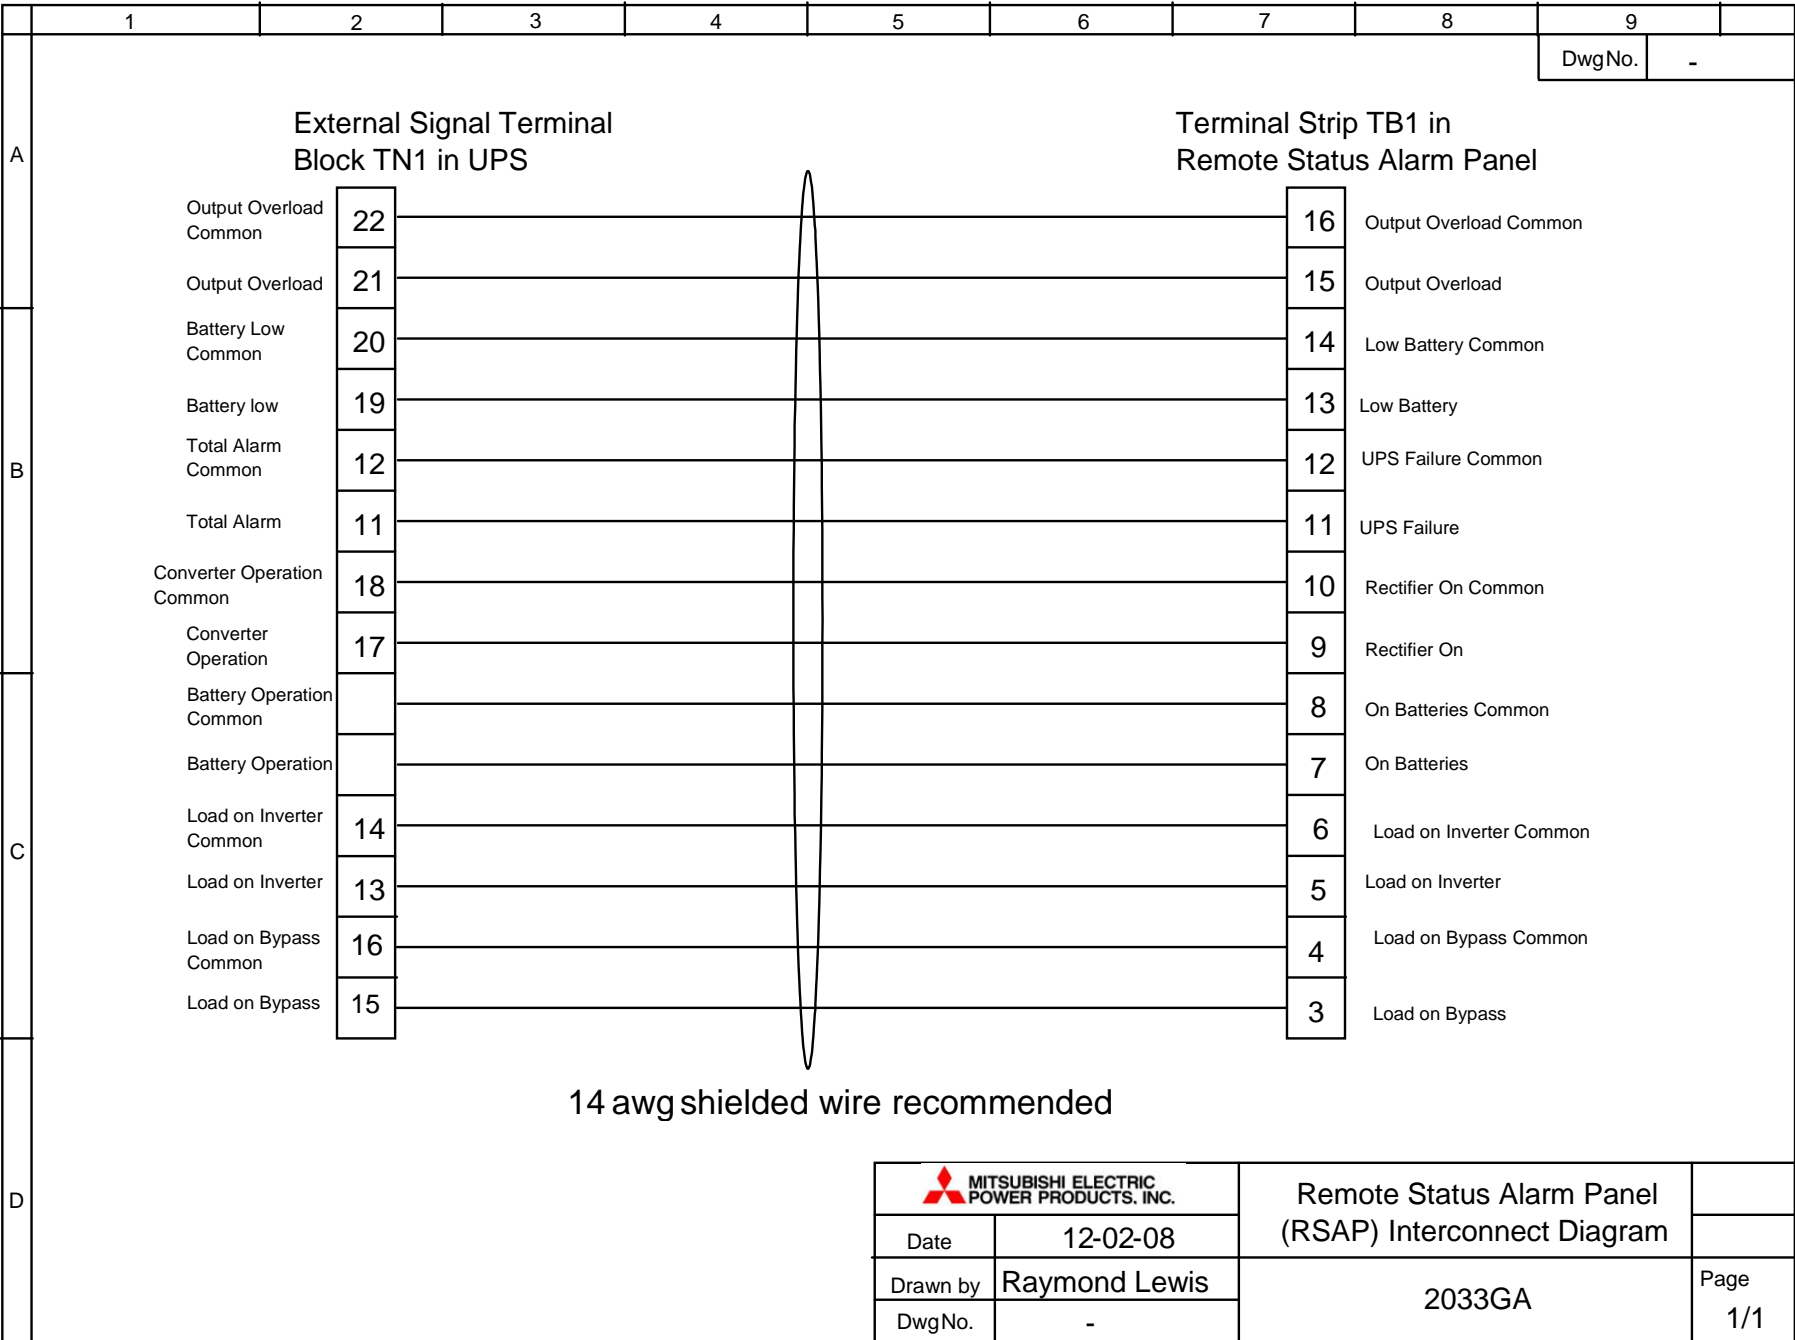
**External Terminal Strip
TN1(Output) in UPS**


**Terminal Strip TB1 in
Remote Status Alarm Panel**



14 AWG shielded wire recommended

 Mitsubishi Electric Automation, Inc.		Remote Status Alarm Panel (RSAP) Interconnect Diagram	Rev A
Date	8/29/03	2033D/9800AD/9800AE	Page
Drawn by	Carl E. Luecht		1/1
DWG No.	U-23D019		




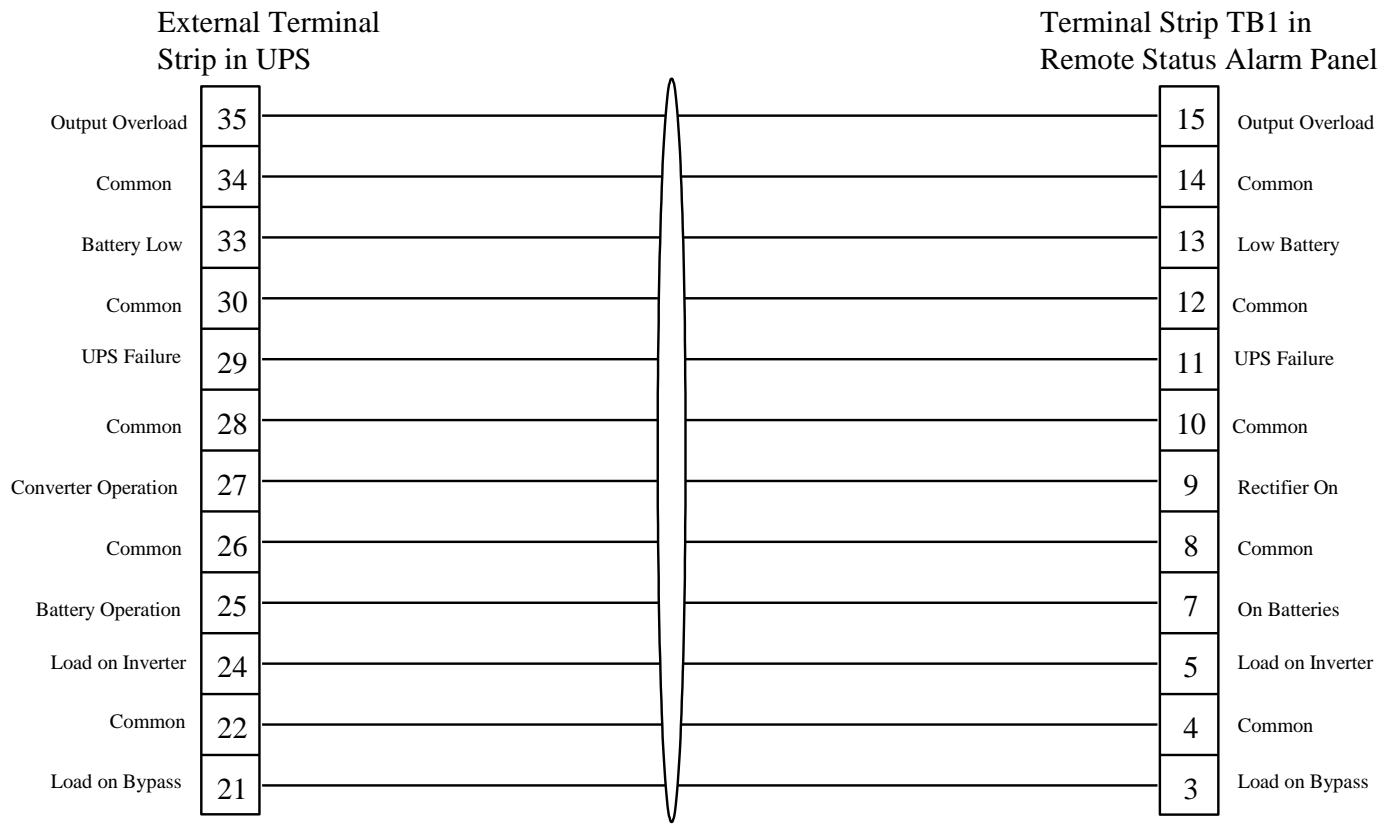

14 awg shielded wire recommended


Note: TB1 terminals 6 and 16 not shown for clarity. Terminals are connected internally.

		Remote Status Alarm Panel (RSAP) Interconnect Diagram	
Date	10-21-97		
Drawn by	Mario Recine	9700	Page
Dwg No.	U-97017		1/1

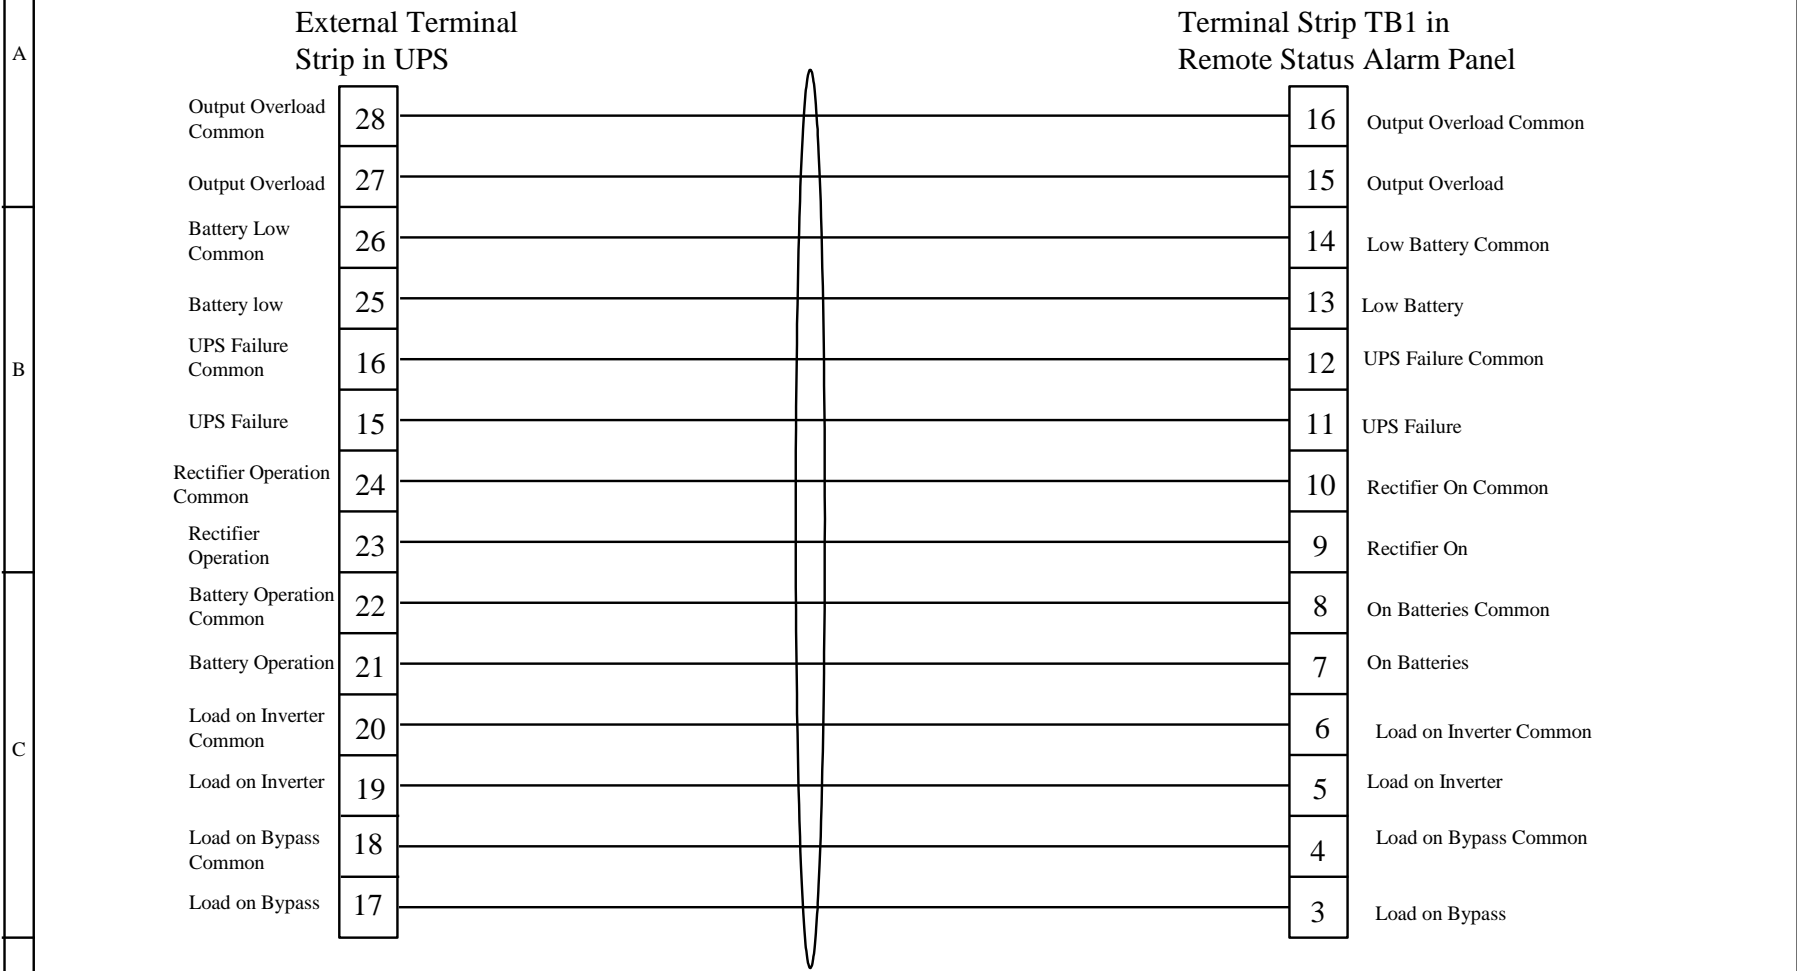

14 awg shielded wire recommended

D			Remote Status Alarm Panel (RSAP) Interconnect Diagram	
	Date	07-09-99	9800A	
	Drawn by	Mario Recine		
	Dwg No.	U-98015	Page	1/1

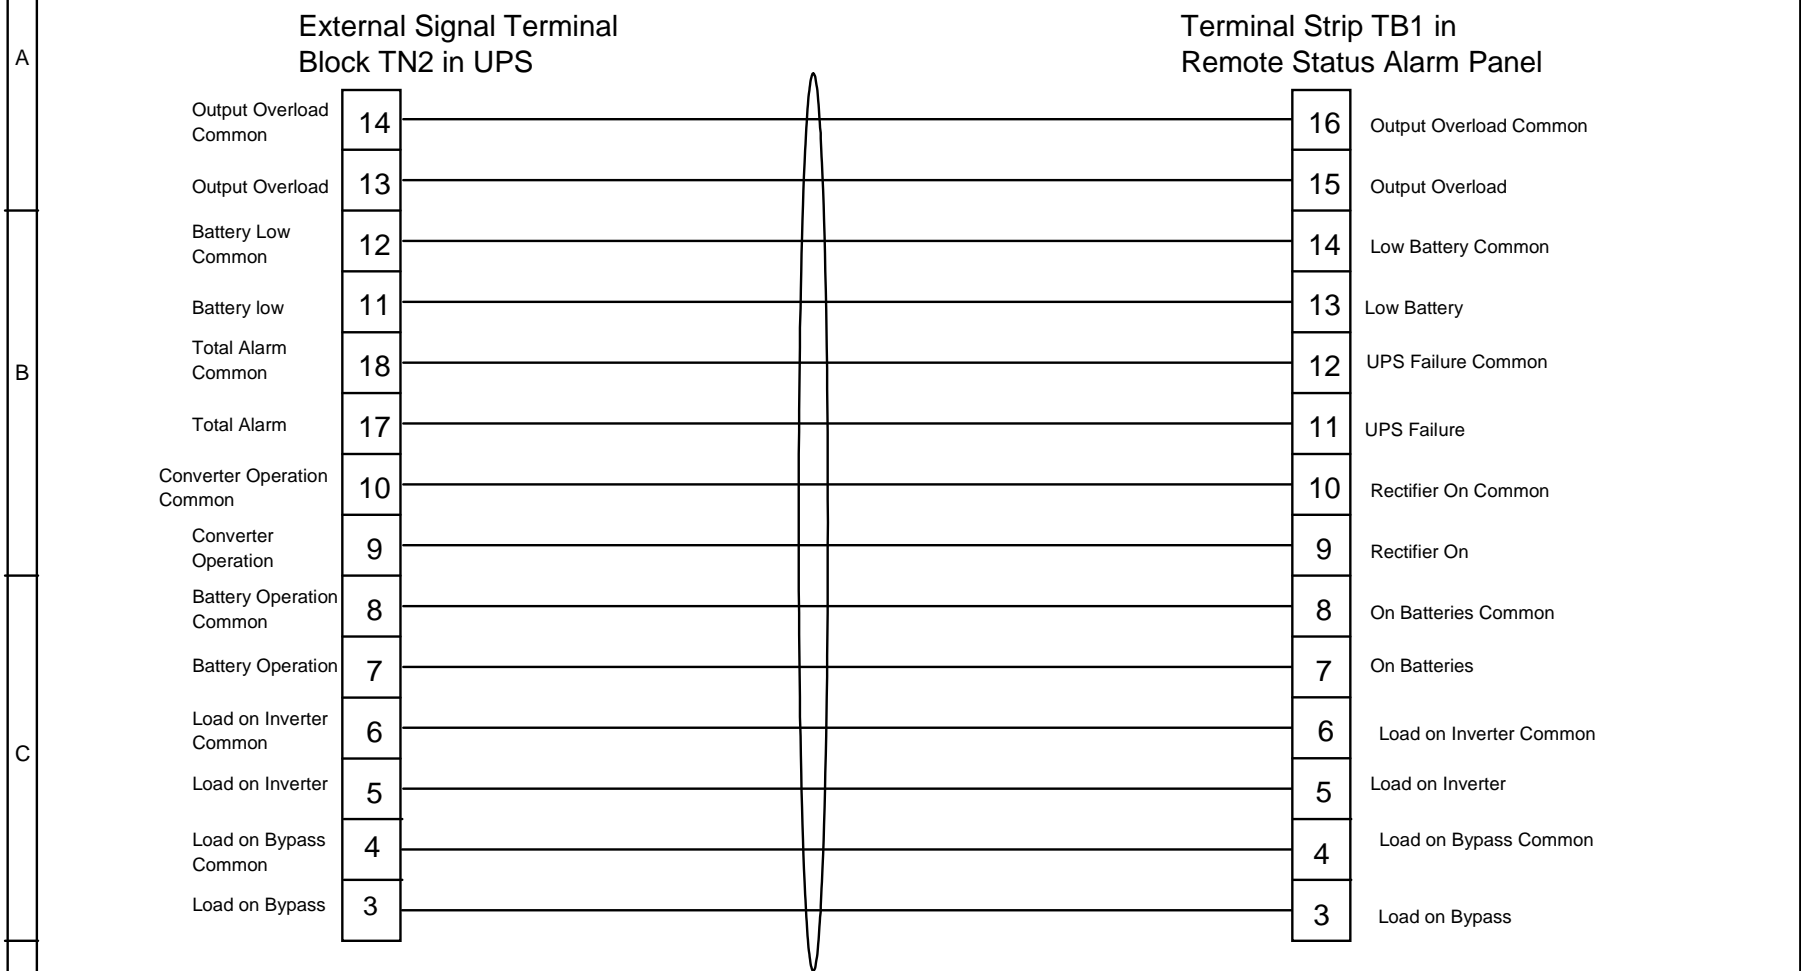

14 awg shielded wire recommended

D				Remote Status Alarm Panel (RSAP) Interconnect Diagram	
		Date	12-02-08		
		Drawn by	Raymond Lewis		Page 1/1
		DwgNo.	-	9900A/9900B	